




**BAECHTEL ROAD**

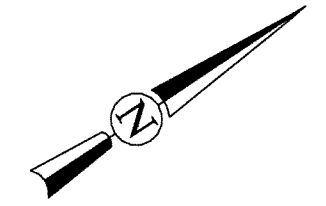

1" = 20 FEET  
CONTOUR INTERVAL = 1 FOOT

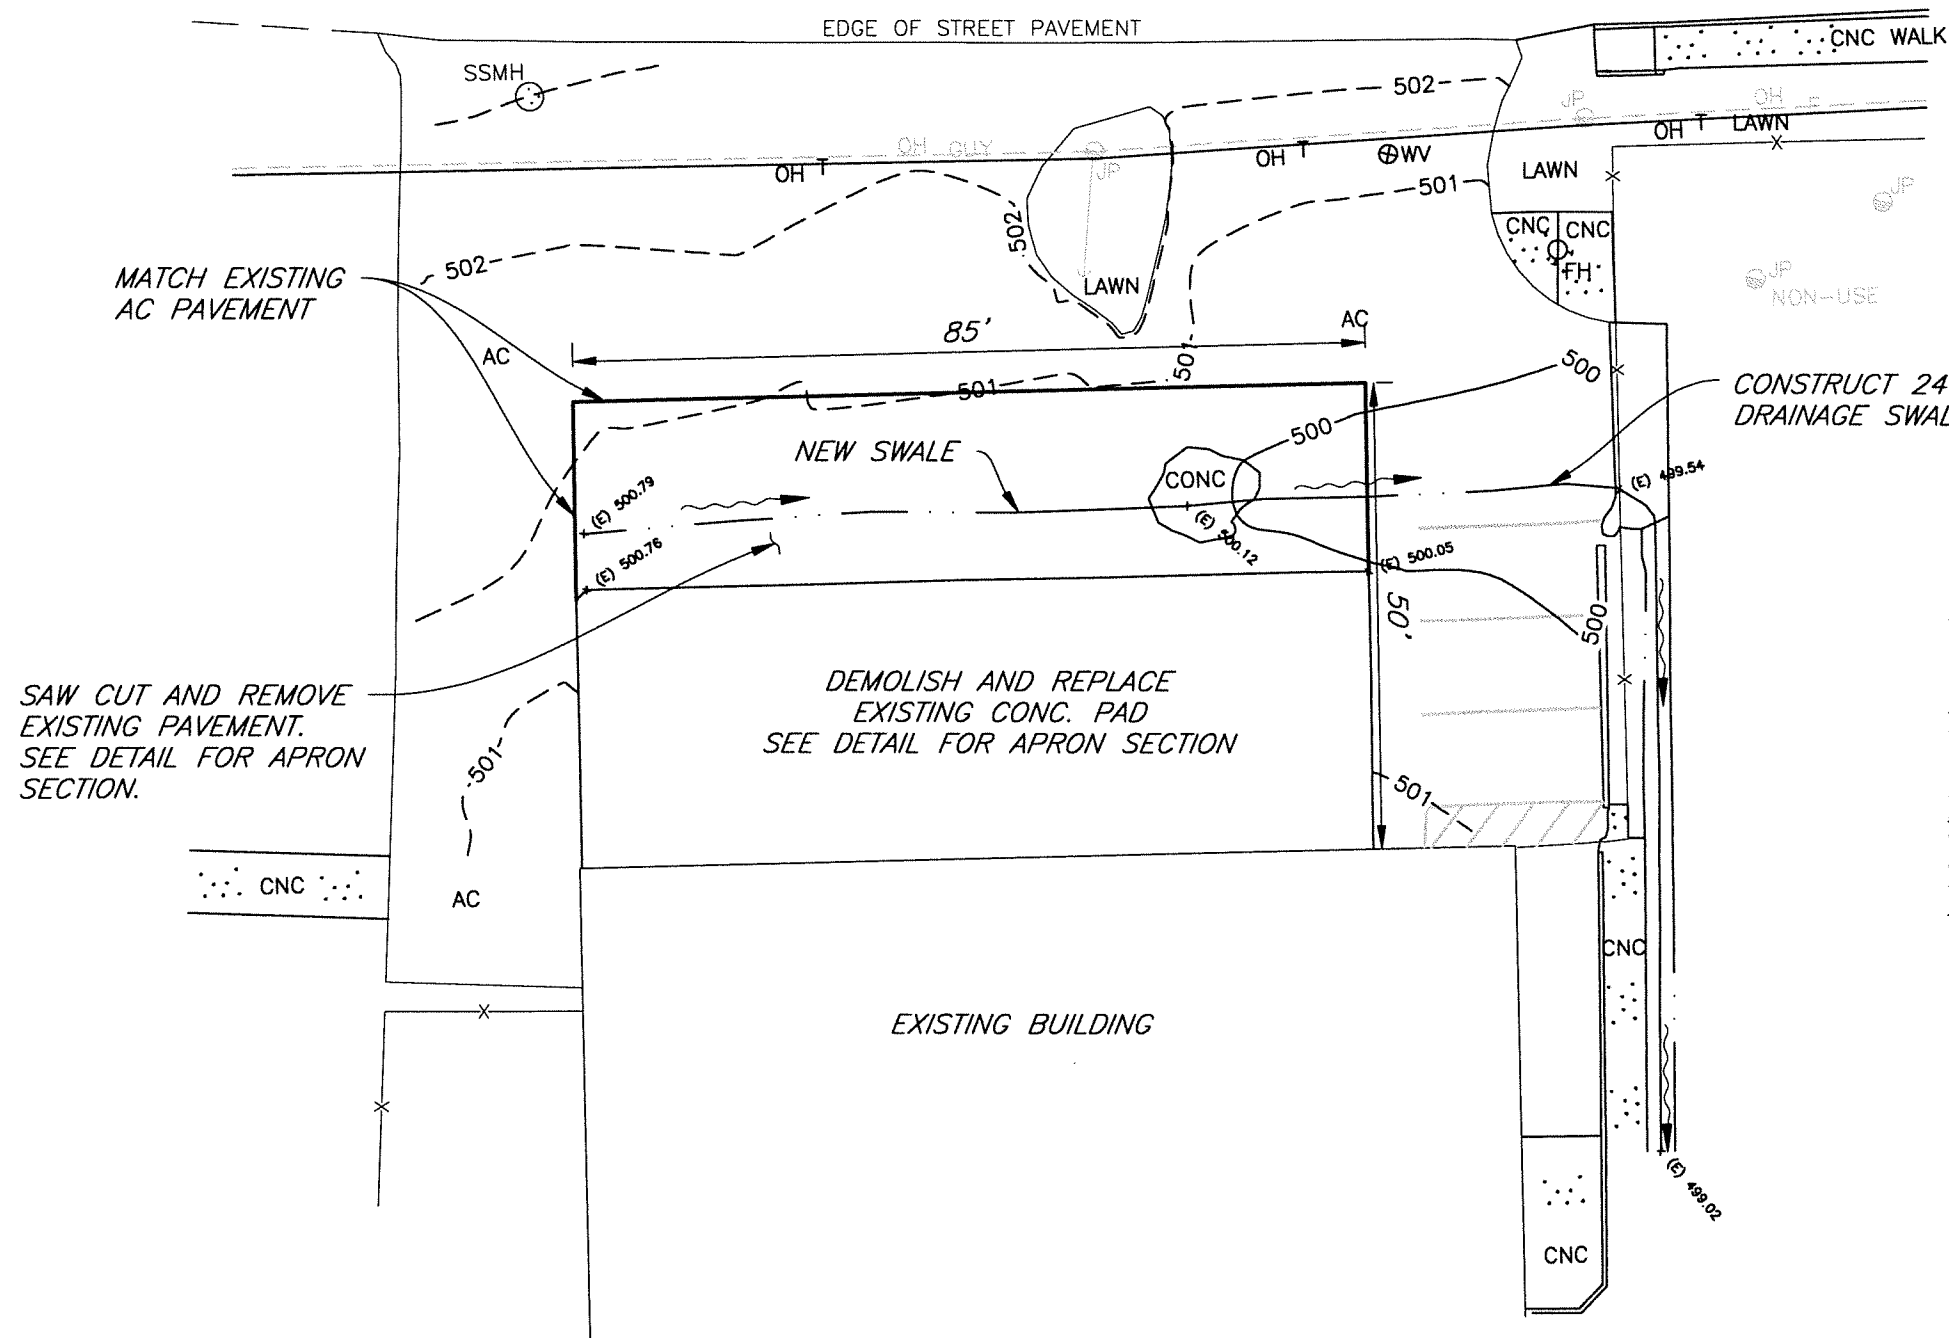

CONSTRUCT 24" WIDE CONCRETE DRAINAGE SWALE TO MATCH EXISTING

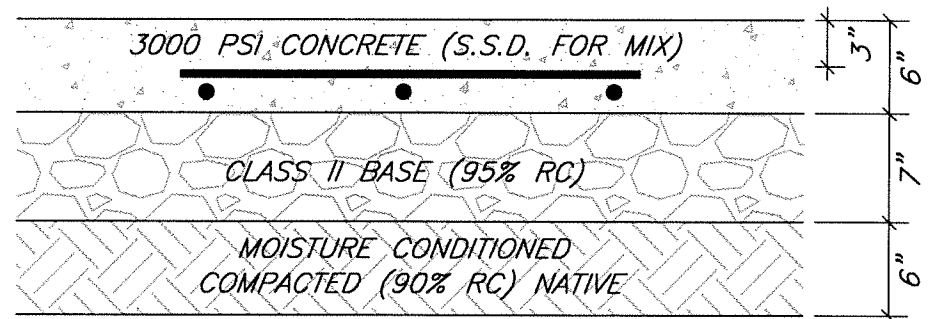


**NOTES:**

1. USE 3000 PSI CONCRETE WITH #4 AT 18" MAX. O.C. EACH WAY.
2. WEAKENED PLANE JOINTS AT 10' O.C. EACH WAY AND EXPANSION JOINTS AT 20' O.C. EACH WAY.
3. SURFACE FINISH TO BE MEDIUM TO FINE TEXTURED BROOM FINISH.

**APRON DETAIL**

NTS

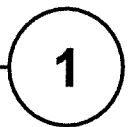

LITTLE LAKE FIRE DEPT. SITE PLAN WILLITS, CA		BAECHTEL ROAD FIRE STATION APRON PROJECT	
JUNE 2022	421000.02 LITTLE LAKE FIRE DEPT	Figure 1	